

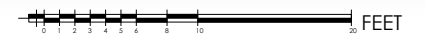


SOLEIL ELEVATION

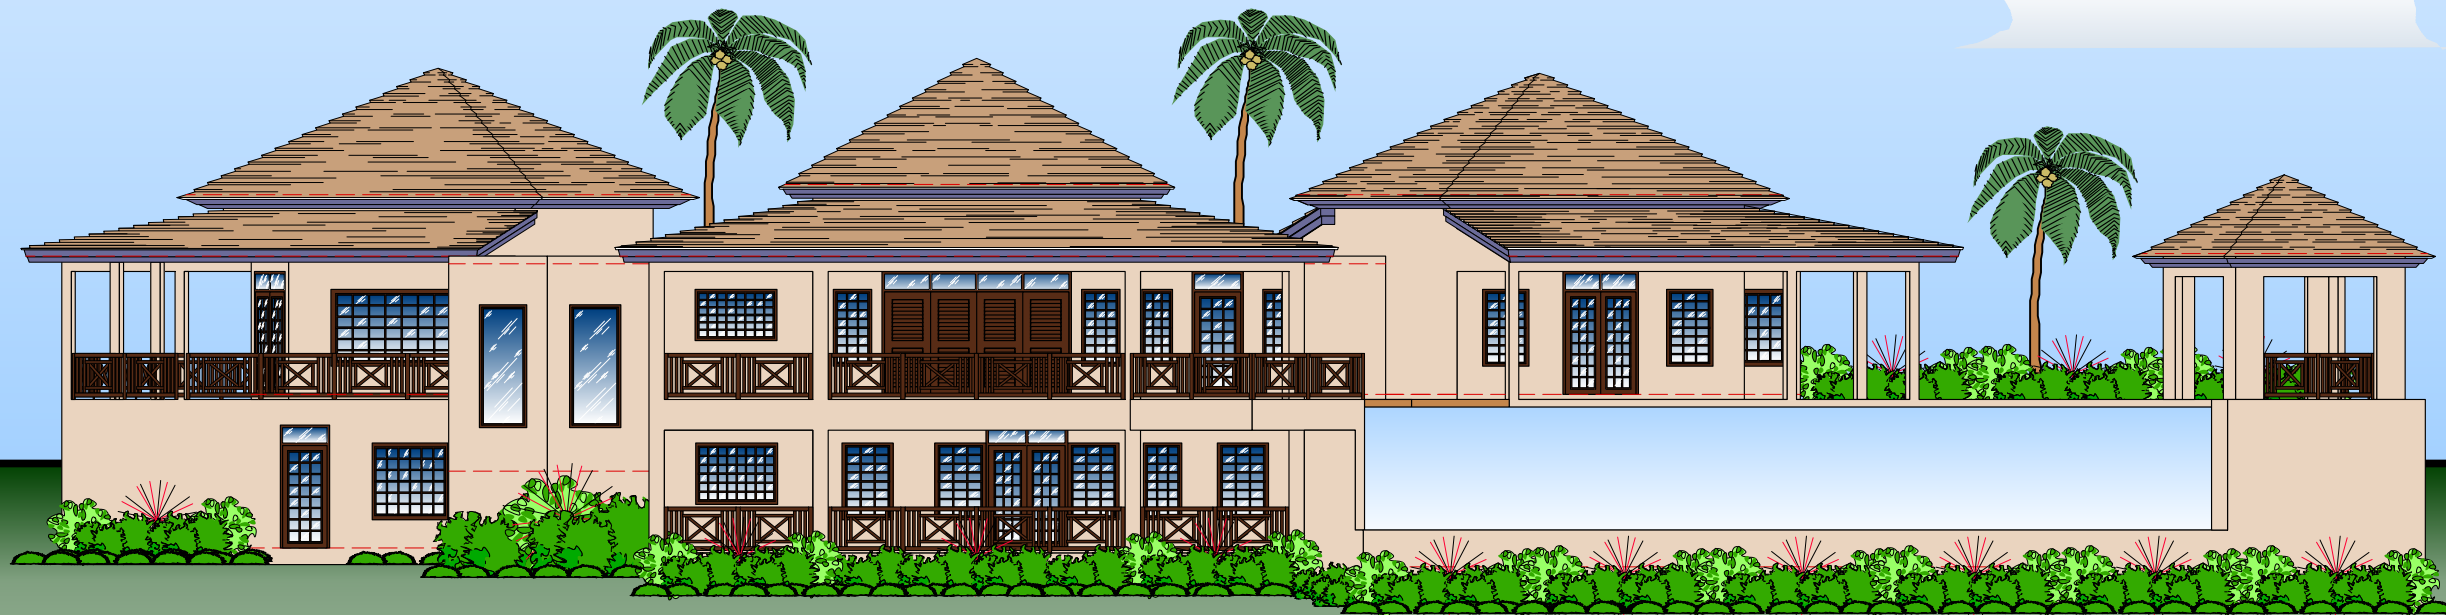

SUNDANCE RIDGE

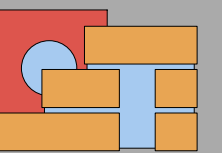

N. BRISBANE & ASSOCIATES